



DEPARTMENT OF REGULATORY AND ECONOMIC RESOURCES (RER)  
BOARD AND CODE ADMINISTRATION DIVISION

## NOTICE OF ACCEPTANCE (NOA)

MIAMI-DADE COUNTY  
PRODUCT CONTROL SECTION

11805 SW 26 Street, Room 208  
Miami, Florida 33175-2474  
T (786) 315-2590 F (786) 315-2599  
[www.miamidade.gov/economy](http://www.miamidade.gov/economy)

Overhead Door Corporation  
2501 South State Highway 121, Suite 200  
Lewisville, TX 75067

### SCOPE:

This NOA is being issued under the applicable rules and regulations governing the use of construction materials. The documentation submitted has been reviewed and accepted by Miami-Dade County RER-Product Control Section to be used in Miami Dade County and other areas where allowed by the Authority Having Jurisdiction (AHJ).

This NOA shall not be valid after the expiration date stated below. The Miami-Dade County Product Control Section (In Miami Dade County) and/or the AHJ (in areas other than Miami Dade County) reserve the right to have this product or material tested for quality assurance purposes. If this product or material fails to perform in the accepted manner, the manufacturer will incur the expense of such testing and the AHJ may immediately revoke, modify, or suspend the use of such product or material within their jurisdiction. RER reserves the right to revoke this acceptance, if it is determined by Miami-Dade County Product Control Section that this product or material fails to meet the requirements of the applicable building code.

This product is approved as described herein, and has been designed to comply with the Florida Building Code, including the High Velocity Hurricane Zone.

**DESCRIPTION:** Series 170/180 Steel Sectional Garage Door up to 9'-0" Wide with Optional EPS Insulation and Impact Resistant Glazing

**APPROVAL DOCUMENT:** Drawing No. 411055, titled "Series 170, 180WL, WS9, 9' Max. Wide", sheets 1 through 3 of 3, dated 07/15/2011, with revision P3 11/14/2014, prepared by Overhead Door Corporation, signed and sealed by Mark A. Sawicki, P.E., bearing the Miami-Dade County Product Control revision stamp with the NOA number and expiration date by the Miami-Dade County Product Control Section.

**MISSILE IMPACT RATING:** Large & Small Missile Impact Resistant

**LABELING:** A permanent label with the manufacturer's name or logo, manufacturing address, model/series number, the positive and negative design pressure rating, indicate impact rated if applicable, installation instruction drawing reference number, approval number (NOA), the applicable test standards, and the statement reading 'Miami-Dade County Product Control Approved' is to be located on the door's side track, bottom angle, or inner surface of a panel.

**RENEWAL** of this NOA shall be considered after a renewal application has been filed and there has been no change in the applicable building code negatively affecting the performance of this product.

**TERMINATION** of this NOA will occur after the expiration date or if there has been a revision or change in the materials, use, and/or manufacture of the product or process. Misuse of this NOA as an endorsement of any product, for sales, advertising or any other purposes shall automatically terminate this NOA. Failure to comply with any section of this NOA shall be cause for termination and removal of NOA.

**ADVERTISEMENT:** The NOA number preceded by the words Miami-Dade County, Florida, and followed by the expiration date may be displayed in advertising literature. If any portion of the NOA is displayed, then it shall be done in its entirety.

**INSPECTION:** A copy of this entire NOA shall be provided to the user by the manufacturer or its distributors and shall be available for inspection at the job site at the request of the Building Official.

This NOA revises NOA # 11-0211.03 and consists of this page 1, evidence pages E-1 and E-2, as well as approval document mentioned above.

The submitted documentation was reviewed by Carlos M. Utrera, P.E.



*CF*  
02/06/2015

NOA No: 14-0825.05  
Expiration Date: September 08, 2016  
Approval Date: February 19, 2015  
Page 1

**NOTICE OF ACCEPTANCE: EVIDENCE SUBMITTED**

**A. DRAWINGS**

1. Drawing No. **411055**, titled "Series 170, 180WL, WS9, 9' Max. Wide", sheets 1 through 3 of 3, dated 07/15/2011, with revision P3 11/14/2014, prepared by Overhead Door Corporation, signed and sealed by Mark A. Sawicki, P.E.

**B. TESTS "Submitted under NOA # 11-0211.03"**

1. Test report on 1) Uniform Static Air Pressure Test, per FBC, TAS 202-94  
2) Large Missile Impact Test, per FBC, TAS 201-94  
3) Cyclic Wind Pressure Loading Test, per FBC, TAS 203-94,  
along with marked-up drawings of a 9'x 7' Model 8024/8124 Galvanized Steel Sectional Door System, prepared by Certified Testing Laboratories, Inc., Test Report No. **CTLA 2047W-3**, dated 05/21/2007, signed and sealed by Ramesh Patel, P.E.
2. Test report on 1) Uniform Static Air Pressure Test, per FBC, TAS 202-94  
2) Large Missile Impact Test, per FBC, TAS 201-94  
3) Cyclic Wind Pressure Loading Test, per FBC, TAS 203-94,  
along with marked-up drawings of a 9'x 7' Model 8024/8124 Galvanized Steel Sectional Door System with Impact Resistant Glazing, prepared by Certified Testing Laboratories, Inc., Test Report No. **CTLA 2049W-2**, dated 11/09/2007, signed and sealed by Ramesh Patel, P.E.
3. Test report on Forced Entry Resistance per FBC, TAS 202-94 of a 16'x7' Series 180 Sectional Residential Steel Door, prepared by Hurricane Engineering & Testing, Inc., Test Report No. **HETI-01-1016**, dated 05/26/2001, signed and sealed Arshad Viqar, P.E.
4. Test report on Tensile Test, per ASTM E8 on embossed steel, prepared by Certified Testing Laboratories, Inc., Report No. **CTLA 1672W**, dated 05/22/2007, signed and sealed by Ramesh Patel, P.E.
5. Test report on salt spray exposure, per ASTM B117 on G30, G40 and G90 coupons, prepared by Environmental Testing Laboratory, Inc, Report No. **9100550287**, dated 03/13/2006, signed by Brady Richard.

**C. CALCULATIONS "Submitted under NOA # 11-0211.03"**

1. Anchor calculations and commercial track design verification prepared by Overhead Door Engineering, dated 02/08/2011, signed and sealed by LeRoy Krupke, P.E.

  
02/06/2015

Carlos M. Utrera, P.E.  
Product Control Examiner  
NOA No 14-0825.05

Expiration Date: September 08, 2016  
Approval Date: February 19, 2015

NOTICE OF ACCEPTANCE: EVIDENCE SUBMITTED

**D. MATERIAL CERTIFICATIONS**

1. Test report on Self Ignition Temperature per ASTM D1929 of EPS foam plastic, prepared by Omega Point Laboratories, dated 05/17/1991, signed by William E. Fitch, P.E.
2. Test report on Surface Burning Characteristics (Flame Spread and Smoke Density Index) per ASTM E84 of EPS foam plastic, prepared by Omega Point Laboratories, dated 07/30/2001, signed by William E. Fitch, P.E.
3. Notice of Acceptance No. **12-0605.05**, issued to Bayer MaterialScience LLC, for their Makrolon Polycarbonate Sheets, approved on 12/06/2012 and expiring on 08/27/2017.

**E. QUALITY ASSURANCE**

1. Miami-Dade Department of Regulatory and Economic Resources (RER)

**F. STATEMENTS**

1. Statement letter of code conformance to 2010 and 5<sup>th</sup> edition (2014) FBC issued by Overhead Door Corporation, dated 11/14/2014, signed and sealed by Mark A. Sawicki, P.E.
2. *"Submitted under NOA # 11-0211.03"*  
No financial interest letter issued by Overhead Door Corporation, dated 08/08/2011, signed and sealed by LeRoy Krupke, P.E.

  
102/06/2015

Carlos M. Utrera, P.E.  
Product Control Examiner  
NOA No 14-0825.05

Expiration Date: September 08, 2016  
Approval Date: February 19, 2015

8

7

6

5

4

3

2

1

## NOTES

## NOTES:

1. IMPACT RESISTANT GLAZING SYSTEM MAY BE INSTALLED IN TOP OR INTERMEDIATE SECTION (WITH OR WITHOUT DECORATIVE INSERTS). GLAZING SHALL BE 1/4" MAKROLON-AR POLYCARBONATE OR EQUAL (MIAMI-DADE APPROVED). MAXIMUM GLAZING DIMENSIONS SHALL BE 18.56" x 12.26". SEE DETAIL A ON SHEET 2 FOR ASSEMBLY DETAILS.

2. VINYL OR WOOD DOOR STOP NAILED A MAXIMUM OF 6" O.C. MUST OVERLAP TOP AND BOTH ENDS OF PANELS MINIMUM 7/16" TO MEET NEGATIVE PRESSURES.

3. KEY LOCK, SLIDE LOCK, OR OPERATOR REQUIRED.

4. SECTION STEEL TO HAVE A MINIMUM 24 GA THICKNESS WITH A MINIMUM G40 COATING AND A MINIMUM YIELD STRENGTH OF 33.8 KSI.

5. THE DESIGN OF THE SUPPORTING STRUCTURAL ELEMENTS SHALL BE THE RESPONSIBILITY OF THE PROFESSIONAL OF RECORD FOR THE BUILDING OR STRUCTURE AND IN ACCORDANCE WITH CURRENT BUILDING CODES FOR THE LOADS LISTED ON THIS DRAWING.

6. WOOD SUBSTRATE FOR DOOR JAMB IS TO BE MINIMUM 2x6 NO. 3 SOUTHERN PINE. REFER TO SHEET 3 FOR ATTACHMENT TO SUPPORTING STRUCTURE. FOR DIRECT MOUNTING OF JAMB BRACKETS TO OTHER SUBSTRATES, SEE JAMB DETAIL SHEET 2. FOR MOUNTING OF CONTINUOUS WALL ANGLE, SEE CONTINUOUS WALL ANGLE DETAIL SHEET 3.

7. FOR LOW HEAD ROOM LIFT CONDITIONS, TOP BRACKET SHALL BE A 13 GA LHR 7/4 TOP BRACKET WITH A MINIMUM OF (3) 1/4-14x7/8" SELF DRILLING CRIMPITE SCREWS IN LIEU OF THE BRACKET SHOWN ON THIS DRAWING. U-BAR ON TOP SECTION SHALL BE INSTALLED ON TOP OF LHR TOP BRACKETS.

8. LOUVERS MAY BE INSTALLED ON THE DOOR IF THE TOTAL AREA OF THE LOUVER DOES NOT EXCEED 60 SQUARE INCHES.

9. IN LIEU OF THE SHORT PANEL EMBOSSEMENT SHOWN, LONG PANEL EMBOSSEMENT, OR NO EMBOSSEMENT MAY BE USED.

10. THIS GARAGE DOOR HAS NOT BEEN TESTED FOR AIR INFILTRATION.

13 GA HEADPLATE

13 GA HORIZ ANGLE

16 GA MIN HORIZ TRACK

5/16x1-5/8" LAG SCREW (MIN 4 AS SHOWN)

15 GA MIN VERT TRACK

1/4-20x9/16" TRACK BOLT AND 1/4-20 HEX NUT AT EACH JB-US JAMB BRACKET LOCATION

5/16x1-5/8" LAG SCREW AT EACH JAMB BRACKET

15 GA STIFFENED JAMB BRACKETS SEE SCHEDULE FOR QUANTITY, LOCATION, AND TYPE

KEY LOCK OR SLIDE LOCK ONE END (NOT REQUIRED WITH OPERATOR - SEE NOTE 3). SLIDE LOCK SHOWN FOR CLARITY

NOTE: (4) SECTION SOLID DOOR SHOWN. SEE SHEET 2 FOR U-BAR LOCATIONS ON DOORS WITH OTHER SECTION QUANTITIES AND SEE NOTE 1 THIS SHEET FOR GLAZING OPTIONS.

13 GA ROLLER SLIDE ATTACHED TO BRACKET WITH 5/16-18 BOLT & NUT IN CENTER SLOT AND 1/4-20x9/16" TRACK BOLT & 1/4-20 HEX NUT THROUGH ANY TWO ALIGNING HOLES

13 GA COMMERCIAL 'A' FRAME TOP BRACKET ATTACHED WITH (4) 1/4-14x7/8" SELF DRILLING CRIMPITE SCREWS

ADD (2) 1/4-14x7/8" SELF DRILLING CRIMPITE SCREWS (INSIDE OF EACH END HINGE)

2" NYLON WINDLOAD ROLLER WITH 4-1/2" STEM

14 GA WIDE BODY END HINGE ATTACHED WITH (4) 1/4-14x7/8" SELF DRILLING CRIMPITE SCREWS

18 GA NARROW BODY INTERMEDIATE HINGE ATTACHED WITH (4) 1/4-14x7/8" SELF DRILLING CRIMPITE SCREWS

14 GA BOTTOM BRACKET ATTACHED WITH (2) 1/4-14x7/8" SELF DRILLING CRIMPITE SCREWS AND (1) 1/4-14x5/8" SELF DRILLING TAMPER RESISTANT SCREW

20 GA CENTER STILE

DOOR

## SUPERIMPOSED DESIGN PRESSURE LOADS ON SUPPORTING STRUCTURE

DOOR WIDTH	DOOR HEIGHT	UNIFORM LOAD EACH JAMB (PLF)
8'-0"	ALL	+184.0/-208.0
9'-0"	ALL	+207.0/-234.0

## NOTE:

(JB-US) FOLLOWING DIMENSION DENOTES SLOTTED JAMB BRACKET ATTACHED TO TRACK WITH 1/4-20x9/16" TRACK BOLT AND NUT AS SHOWN ABOVE.

ALL DOORS GREATER THAN 8' IN HEIGHT OR WITH DECORATIVE OVERLAY REQUIRE USE OF CONTINUOUS WALL ANGLE. SEE SHEET 3 FOR DETAILS.

## APPROVED DESIGNS

MODEL	CONFIGURATION DESIGN (EMBOSSEMENT)
173	SHORT PANEL
174	LONG PANEL
175	FLUSH
183	SHORT PANEL- INSULATED *
184	LONG PANEL- INSULATED *
185	FLUSH - INSULATED *

\* INSULATION IS EXPANDED POLYSTYRENE IN COMPLIANCE WITH CHAPTER 26 OF THE FBC.

## JAMB BRACKET SCHEDULE

DOOR HEIGHT	NO. OF SECTIONS	NO. OF JAMB BRACKETS (EACH JAMB)	LOCATION OF CENTERLINE OF JAMB BRACKETS MEASURED FROM BOTTOM OF TRACK (ALL DIMENSIONS ± 2")
6'-6"	4	7	2" (JB-US), 10" (JB-US), 21-3/4" (JB-US), 29-3/4" (JB-US), 39" (JB-US), 48" (JB-US), 57-1/4" (JB-US)
7'-0"	4	7	2" (JB-US), 10" (JB-US), 21-3/4" (JB-US), 29-3/4" (JB-US), 42" (JB-US), 52-1/2" (JB-US), 63-1/4" (JB-US)
7'-6"	5	8	2" (JB-US), 10" (JB-US), 18-3/4" (JB-US), 26-3/4" (JB-US), 36" (JB-US), 45" (JB-US), 54-1/4" (JB-US), 74-1/2" (JB-US)
8'-0"	5	8	2" (JB-US), 10" (JB-US), 21-3/4" (JB-US), 29-3/4" (JB-US), 39" (JB-US), 48" (JB-US), 57-1/2" (JB-US), 75-1/2" (JB-US)
> 8'-0"			SEE NOTE BELOW


SERIES 173-175, 183-185

STATIC PRESSURE RATINGS	APPROVED SIZES
DESIGN PRESSURE (PSF): 46/-52	MAX WIDTH: 9'
IMPACT/CYCLIC RATED: YES (HVHZ)	MAX HEIGHT: 14'
	MAX SECTION HEIGHT: 21"

REF DWG	USED ON	HOLE DIAMETER	WHOLE NUMBERS	FINISH	UNIT OF MEASURE	NAME	DATE	DRAWING TITLE
		UNDER .251 +.004/-0.003	.X ± .1	N/A	EACH	M. SAWICKI	11/30/10	SERIES 170, 180WL
		.251 TO .500 +.006/-0.003	.XX ± .03			G. FINERAN	7/15/11	WS9, 9' MAX WIDE
		OVER .500 +.008/-0.003	.XXX ± .010			F. TJONG	7/15/11	D-411055
		FRACTIONS	ANGLES: ± .5°					SCALE: 1/2" = 1'-0"
		± 1/16"						SHEET 1 OF 3

REV	DESCRIPTION	DATE	APPROVAL
500869	RELEASE PER ER	07/15/11	SFT
-	CHANGES PER M/AM/DADE	11/14/14	GRT

PRODUCT REVISED  
as complying with the Florida  
Building Code  
Acceptance No 14-0825.05  
Expiration Date 09/08/2016  
By *[Signature]*  
Miami Dade Product Control

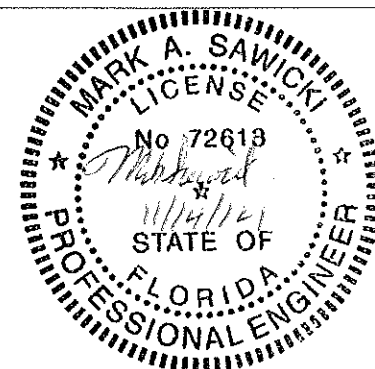

MARK A. SAWICKI, PE  
2501 S. STATE HWY 121, SUITE 200  
LEWISVILLE, TX 75067  
FL PE 72613  
TX PE 106291

8

7

6

5

4

3


2

1

NOTES

REVISIONS				
REV	DESCRIPTION	DATE	APPROVAL	
500869	RELEASE PER ER	07/15/11	SFT	
P3	CHANGES PER MAW DADE	11/14/14	GRT	

## CENTER STILE &amp; INTERMEDIATE HINGE LOCATIONS

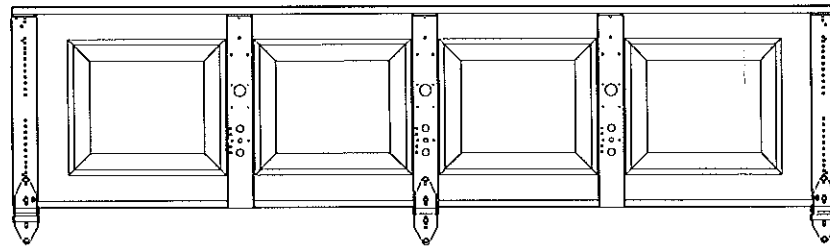

## U-BAR LOCATIONS


(8) SECTION DOORS WITH  
(10) 3" 20 GA 80 KSI U-BARS  
LOCATED AS SHOWN

(7) SECTION DOORS WITH  
(9) 3" 20 GA 80 KSI U-BARS  
LOCATED AS SHOWN


(6) SECTION DOORS WITH  
(8) 3" 20 GA 80 KSI U-BARS  
LOCATED AS SHOWN

(5) SECTION DOORS WITH  
(7) 3" 20 GA 80 KSI U-BARS  
LOCATED AS SHOWN

(4) SECTION DOORS WITH  
(5) 3" 20 GA 80 KSI U-BARS  
LOCATED AS SHOWN

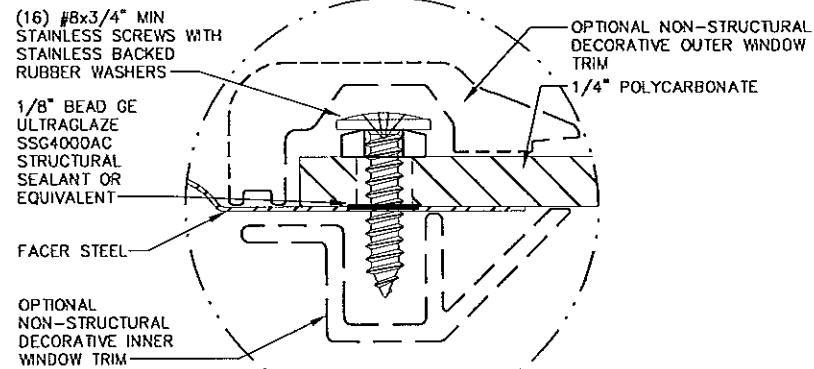

P2 DETAIL A

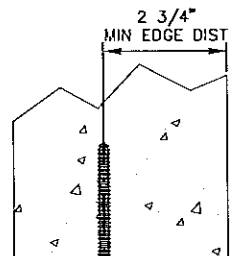

3/8" SIMPSON TITEN HD,  
2-3/4" MIN EMBED INTO  
MIN 2000 PSI CONCRETE  
FOR EACH JAMB  
BRACKET LOCATION

JAMB BRACKET

1/4-20x9/16"


TRACK BOLT AND

1/4-20 HEX NUT

TRACK

## CONCRETE MOUNTING DETAIL


ATTACH U-BARS WITH  
(2) 1/4-14x7/8" SELF  
DRILLING CRIMPITE SCREWS  
AT ALL STILE LOCATIONS, TYP.

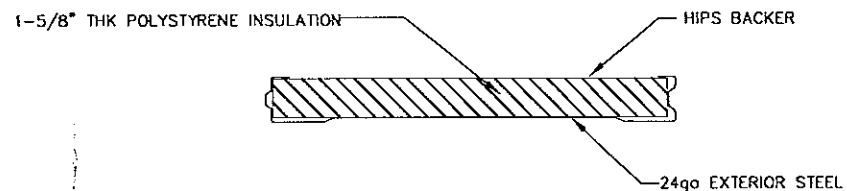

## SECTION CUTAWAY FOR 180 SERIES

PRODUCT REVISED  
as complying with the Florida  
Building Code  
Acceptance No 14-0925-05  
Expiration Date 09/09/2016

By *[Signature]*  
Miami Dade Product Control

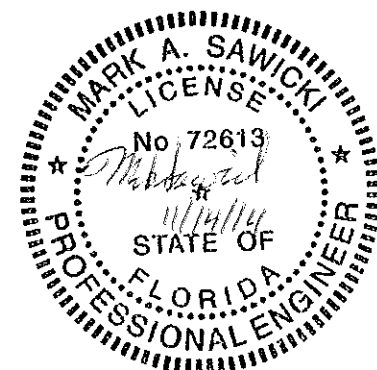

MARK A. SAWICKI, PE  
2501 S. STATE HWY 121, SUITE 200  
LEWISVILLE, TX 75067  
FL PE 72613  
TX PE 106291

REF DWG		USED ON		HOLE PROJECTION		TOLERANCES UNLESS OTHERWISE SPECIFIED		FINISH		The Canadian, The Original, LEWISVILLE, TEXAS		NAME		DATE		DRAWING TITLE	
						HOLE DIAMETER		N/A		NONE		M. SAWICKI		11/30/10		SERIES 170, 180WL	
						UNDER .251 +.004/- .003		WHOLE NUMBERS: ± .25				G. FINERAN		7/15/11		WS9, 9' MAX WIDE	
						.251 TO .500 +.006/- .003		.X ± .1				F. TJONG		7/15/11		D-411055	
						OVER .500 +.008/- .003		.XX ± .03									
						FRACTIONS		.XXX ± .010									
						± 1/16		ANGLES: ± .5°									
								UNIT OF MEASURE									
								EACH									

8

7

6

5

4

3

2


1

NOTES


REVISIONS				
REV	DESCRIPTION	DATE	APPROVAL	
500869	RELEASE PER ER	07/15/11	SFT	
-	CHANGES PER MAM DADE	11/14/14	GRT	

MAX SPACING OF ANCHORS/SCREWS PER JAMB (IN)		
3/8" SIMPSON TITEN HD SCREW ANCHOR TO MINIMUM 2000 PSI CONCRETE (SEE NOTE 1 BELOW)	3/8" SIMPSON TITEN HD SCREW ANCHOR TO MINIMUM 2000 PSI GROUT FILLED CMU (SEE NOTE 2 BELOW)	3/8" X 3" LONG LAG SCREW (SEE NOTE 3 BELOW)
24	24	24


1. BASED ON 3/8" SIMPSON TITEN HEAVY DUTY SCREW ANCHOR WITH A 1" O.D. WASHER INTO CONCRETE WITH A MINIMUM EMBEDMENT DEPTH OF 2-3/4" AND A MINIMUM EDGE DISTANCE OF 2-3/4".
2. BASED ON 3/8" SIMPSON TITEN HEAVY DUTY SCREW ANCHOR WITH A 1" O.D. WASHER INTO GROUT FILLED CMU WITH A MINIMUM EMBEDMENT DEPTH OF 2-3/4", A MINIMUM EDGE DISTANCE OF 4", AND A MINIMUM END DISTANCE OF 4". CONCRETE MASONRY UNITS SHALL CONFORM TO ASTM C90 AND GROUT SHALL CONFORM TO ASTM C476.
3. BASED ON 3/8" DIAMETER X 3" LONG LAG SCREWS WITH 1" O.D. WASHERS WITH A 1-9/32" THREAD PENETRATION INTO SEASONED DRY WOOD SUPPORTING STRUCTURE.
4. PROVIDE QUANTITY OF SCREW ANCHORS OR LAG SCREWS AS REQUIRED TO MAINTAIN MAXIMUM SPACING AS SHOWN IN TABLE WITH A MINIMUM OF THREE (3) SCREW ANCHORS OR LAG SCREWS PER JAMB. SCREW ANCHORS OR LAG SCREWS AT TOP AND BOTTOM OF JAMB SHALL BE PLACED A MAXIMUM OF 6" FROM THE END OF THE JAMB.
5. LOAD PER JAMB CALCULATED TO BE A MAXIMUM OF +207.0/-234.0 LBS PER FOOT.
6. CHART INCLUDES A SAFETY FACTOR OF 4.
7. DOOR JAMB TO BE MINIMUM 2x6 NO. 3 SOUTHERN PINE LUMBER (MIN) MOUNTED DIRECTLY TO SUPPORT STRUCTURE.
8. DESIGN OF THE SUPPORT STRUCTURE SHALL BE THE SOLE RESPONSIBILITY OF THE BUILDING DESIGNER AND SHALL BE DESIGNED FOR THE LOADS LISTED IN NOTE 5.
9. SCREW ANCHORS OR LAG SCREWS SHALL BE INSTALLED PER MANUFACTURER'S WRITTEN INSTRUCTIONS.

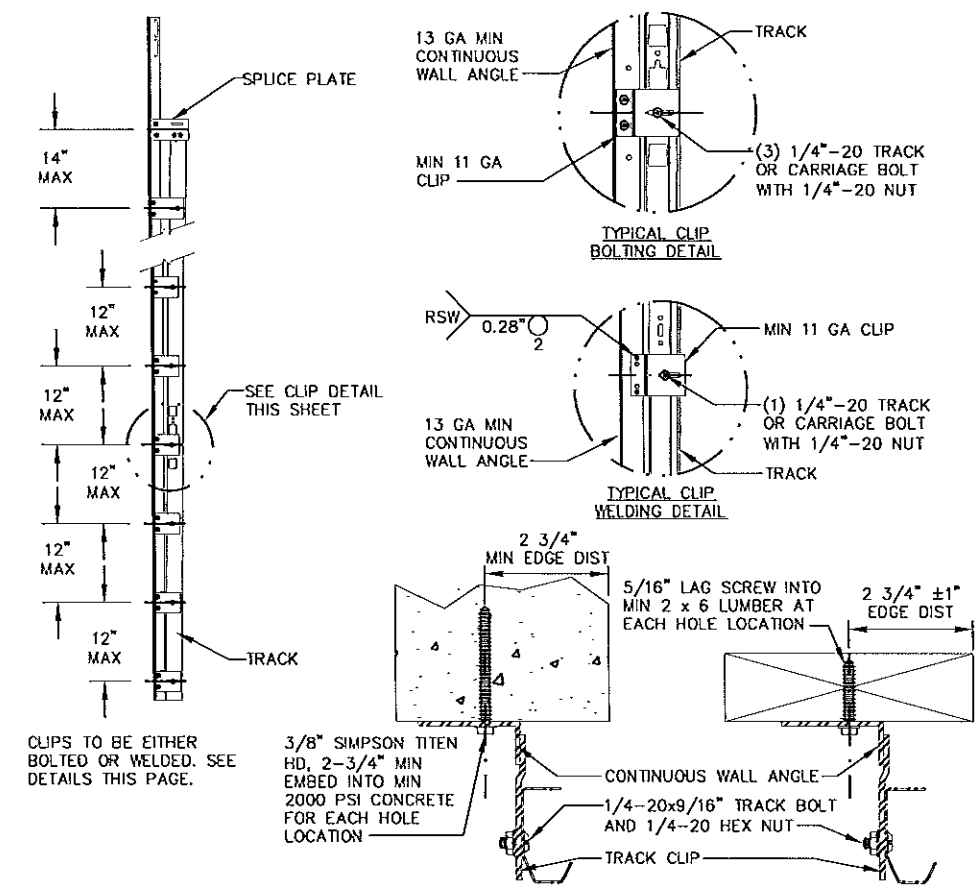

CONTINUOUS WALL ANGLE DETAILS

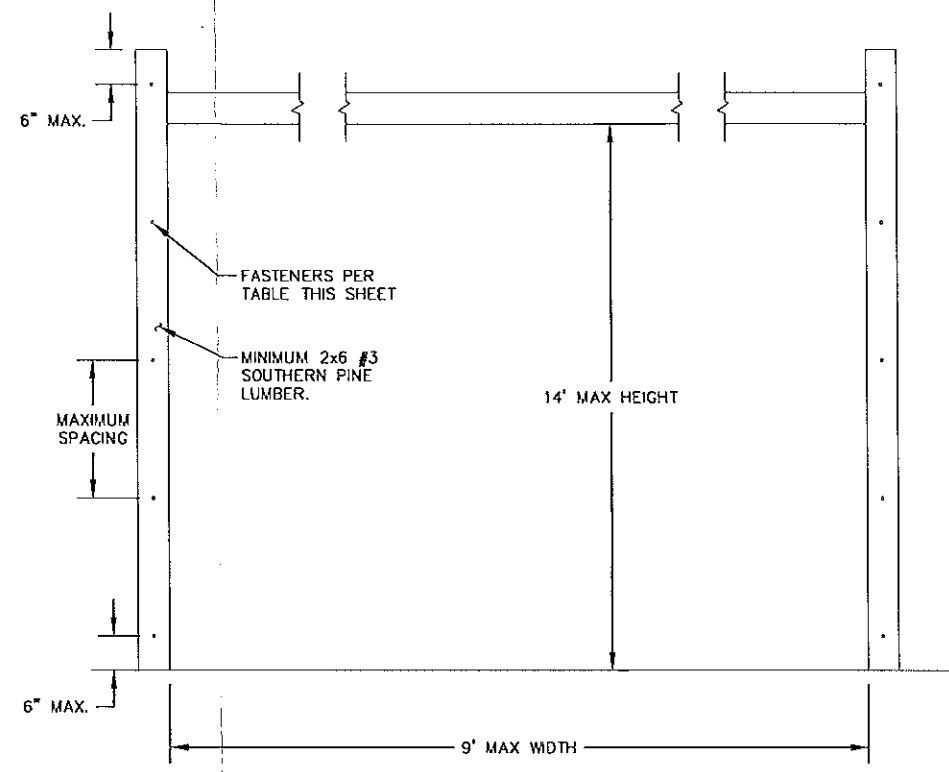

PRODUCT REVISED  
as complying with the Florida  
Building Code  
Acceptance No 14-0925.05  
Expiration Date 09/08/2016  
By [Signature]  
Miami Dade Product Control

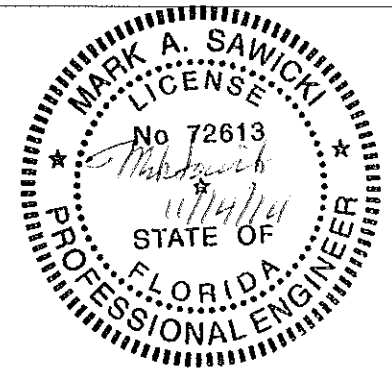

MARK A. SAWICKI, PE  
2501 S. STATE HWY 121, SUITE 200  
LEWISVILLE, TX 75067  
FL PE 72613  
TX PE 106291

TYPICAL PROJECTION		TOLERANCES UNLESS OTHERWISE SPECIFIED		FINISH	The Coan. The Original. LEWISVILLE, TEXAS	NAME	DATE	DRAWING TITLE	
REF	DWG	USED	ON	HOLE DIAMETER		DRAWN BY		SERIES 170, 180WL	
				UNDER .251 +.004/- .003	WHOLE NUMBERS: ± .25	M. SAWICKI	11/30/10	WS9, 9' MAX WIDE	
				.251 TO .500 +.006/- .003	.X ± .1	CHECKED BY:		DRAWING NUMBER	
				OVER .500 +.008/- .003	.XX ± .03	G. FINERAN	7/15/11	D-411055	
				FRACTIONS	.XXX ± .010	APPROVED BY:		SCALE: 1/2	
				± 1/16	ANGLES: ± .5°	F. TJONG	7/15/11	SHEET 3 OF 3	